

SCDHEC OFFICE OF OCEAN AND COASTAL RESOURCE MANAGEMENT
PERMIT APPLICATION PUBLIC NOTICE

March 23, 2007

Permit Number: OCRM-06-350-B
Permit ID: 55604

The SCDHEC Office of Ocean and Coastal Resource Management has received an application for a permit for the alteration of a critical area. This application was submitted pursuant to the Coastal Zone Management Act (Act 123) of the 1977 South Carolina General Assembly. The application, in brief, is described as follows:

APPLICANT: Howard Fogle
C/O G. Robert George and Associates
P.O. Box 32158
Charleston, SC 29417-2158

LOCATION: On and adjacent to Cowpens Canal approximately 568 feet south of the intersection of SC Hwy 174 and Legare Road, Edisto Island, Charleston County, South Carolina.
TMS #'s 076-00-00-093, 076-00-00-310, 076-00-00-311, 076-00-00-312, 076-00-00-313, and 076-00-00-314.

WORK: The work as proposed and shown on the attached plans consists of placing 598.26 cubic yards of earthen fill material, 95.16 cubic yards of gravel, rock, and stone, and installing three 36" culverts in 0.251 acres of intertidal wetlands adjacent to Cowpens Canal in order to construct a new 35' wide by 197' road. The work as described is to provide access to a new five-lot subdivision. **Please note** - the proposed project is a candidate for a Army Corps of Engineers Nationwide Permit #14.

This public notice is being distributed to all known interested persons and agencies to assist in developing facts on which a decision by OCRM can be based. Comments concerning the proposed work should be submitted in writing, setting forth sufficient detail to furnish a clear understanding of the reasons for support or opposition.

The decision to issue or deny a permit will be based on the individual merits of the application, the policies specified in the South Carolina Coastal Zone Management Act, and the considerations outlined in the State of South Carolina Coastal Zone Management Program. Interested parties who wish to be notified of final permit action must notify OCRM in writing of this request.

To assure review by OCRM, comments regarding this application must be received by OCRM on or before April 22, 2007. For further information please contact the project manager for this activity, Steven Brooks at 843-953-0235.

PLEASE REPLY TO:

SCDHEC OFFICE OF OCEAN AND COASTAL RESOURCE MANAGEMENT
1362 McMillan Avenue, Suite 400
Charleston, South Carolina 29405

Please refer to P/N# OCRM-06-350-B


Tess Rodgers, Regulatory Coordinator



SCALE 1"=30'

30 15 0 30 60

Scale Feet

ROADWAY C EMBANKMENT
LENGTH WITHIN "CRITICAL
AREA"-194.69'

AREA OF FILL WITHIN
OCRM "CRITICAL AREA"-
0.225 AC (9,818.85 SF)

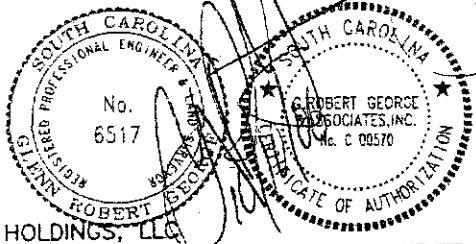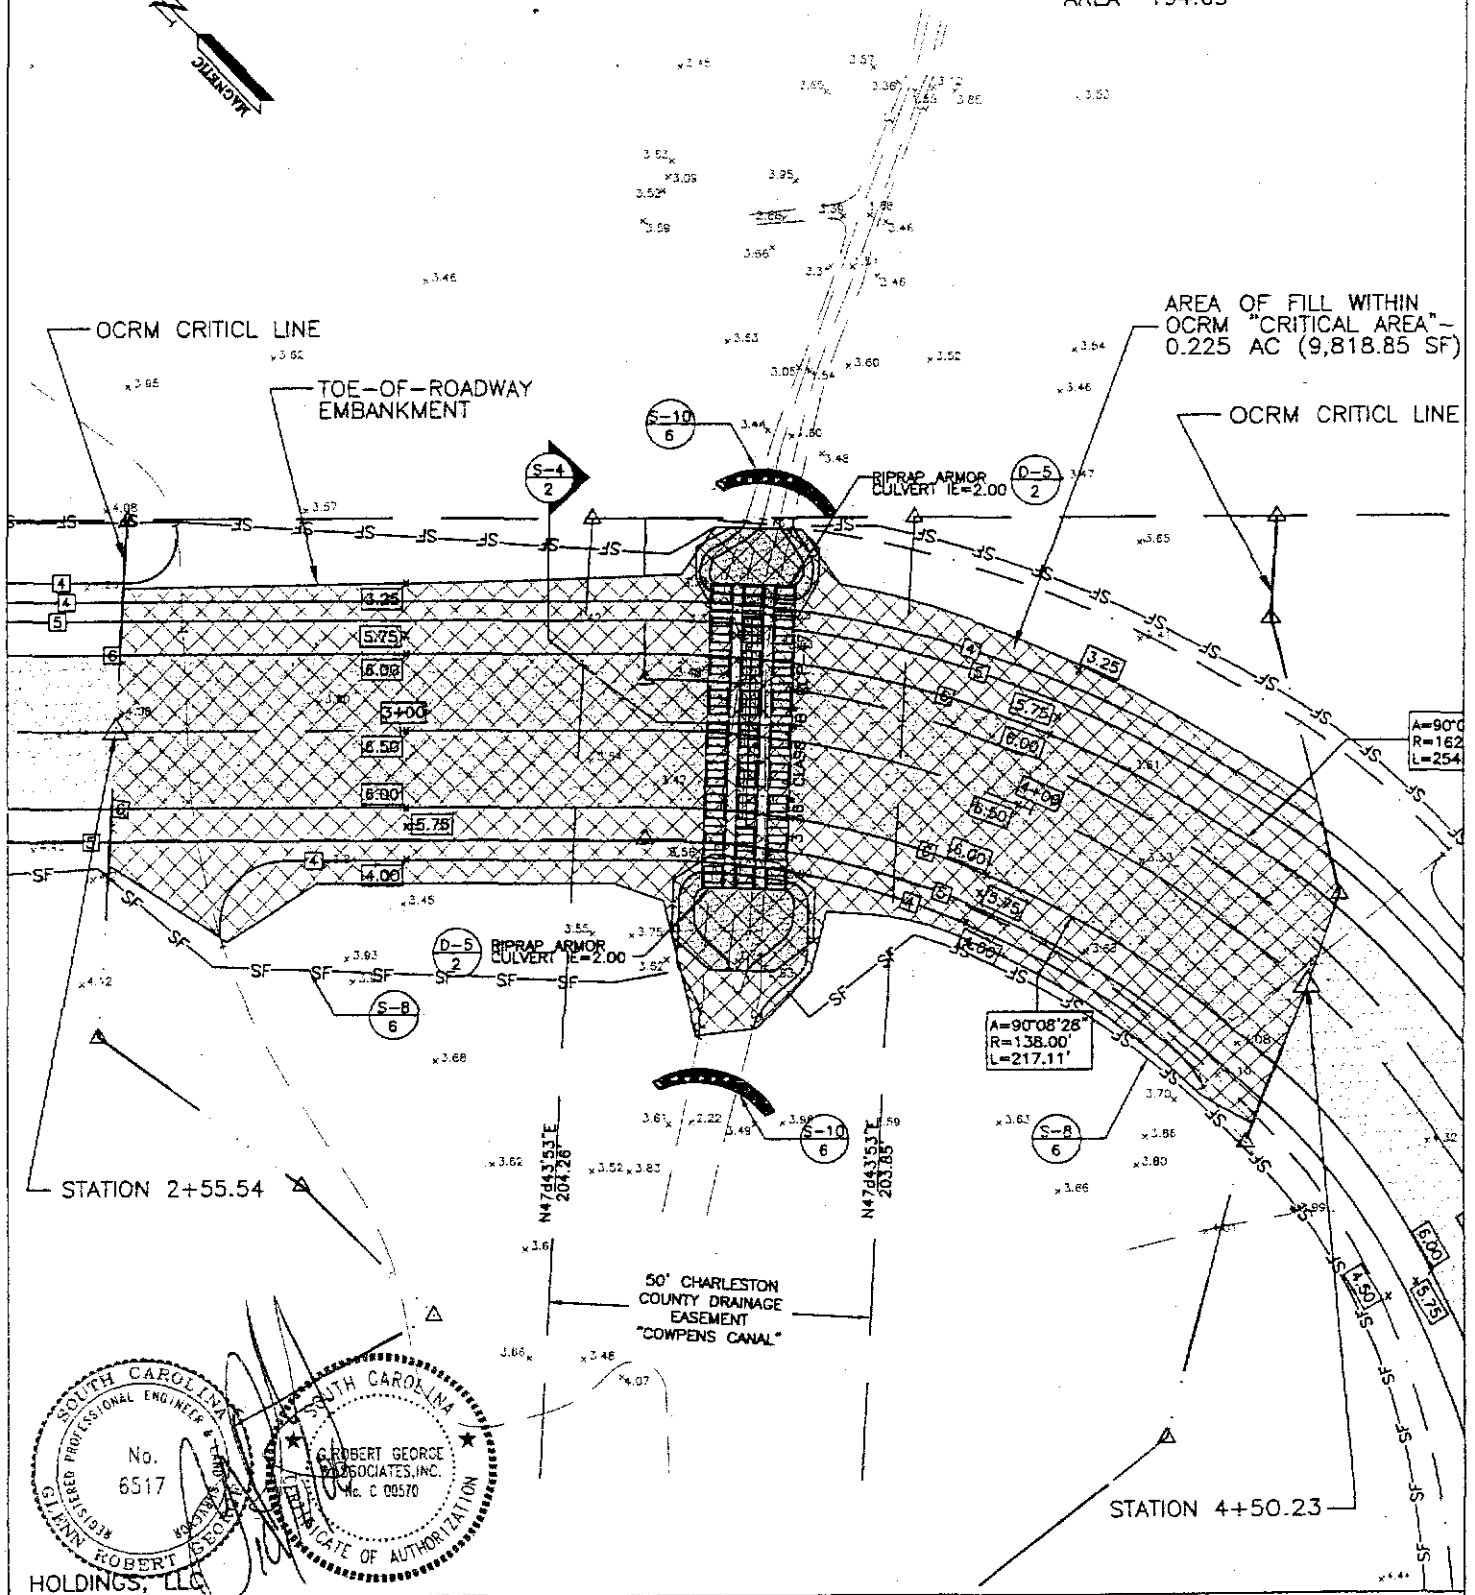



APPLICANT: HOWARD FOGLE
FOGLE LANE
LOCATED ON
EDISTO ISLAND
CHARLESTON COUNTY, SOUTH CAROLINA

SITE LAYOUT
WATERBODY: "COWPENS CANAL"
JOB NO.: 1634
DRAWN BY: TB
PROJECT ENGR: GRG

LAT: N32°32.3847'
LON: W80°17.5380'
DATE: 8-24-06
SHEET 4 OF 9
FILE: 1634-TOPO.DWG

OCRM-06-350-B

WETLAND IMPACT
 AREA: 0.225 AC (9,818.85 SF)
 VOLUME: 693.42 CY

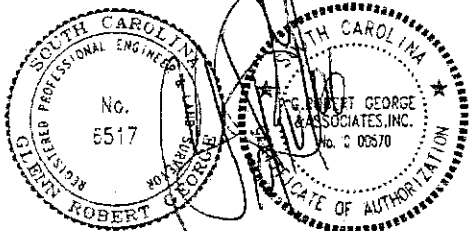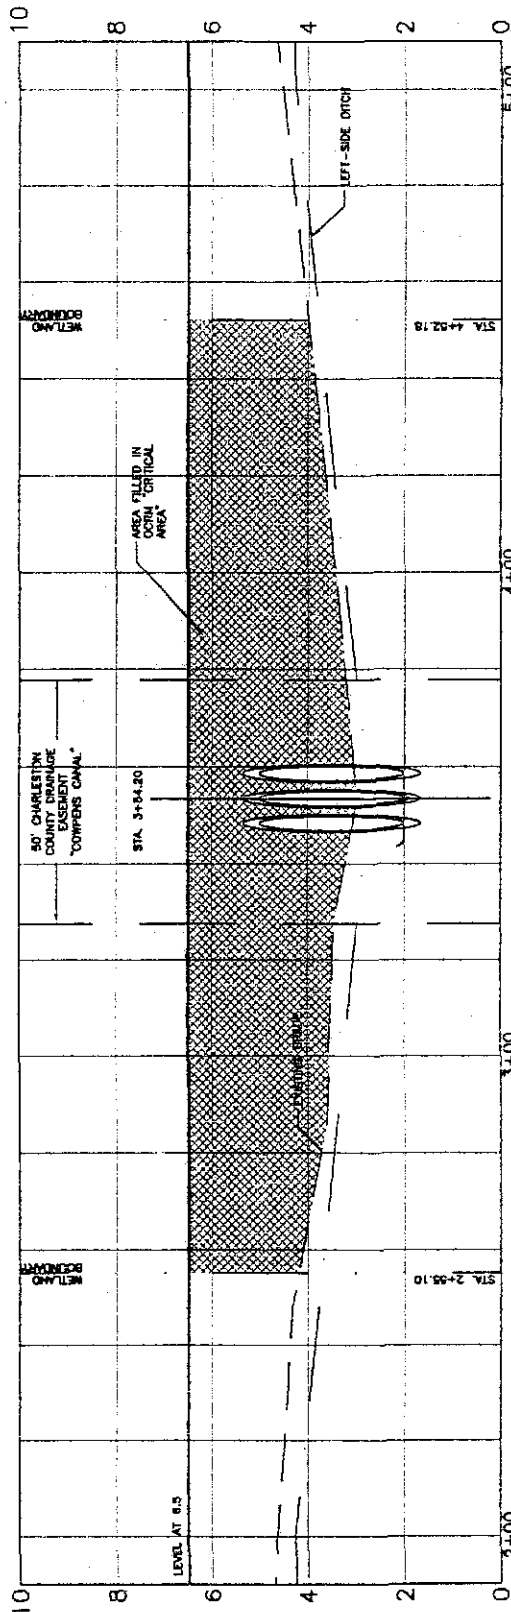



APPLICANT: HOWARD FOGLE
FOGLE LANE
LOCATED ON
EDISTO ISLAND
CHARLESTON COUNTY, SOUTH CAROLINA

PROFILE
WATERBODY: "COWPENS CANAL"
JOB NO.: 1634
DRAWN BY: TB
PROJECT ENGR: GRG

LAT: N32°32.3847'
LO: W80°17.5380'
DATE: 8-24-06
SHEET 5 OF 9
FILE: 1634-TOPD.DWG

OCRM-06-350-B

CROSS SECTION AT STATION 3+53.50

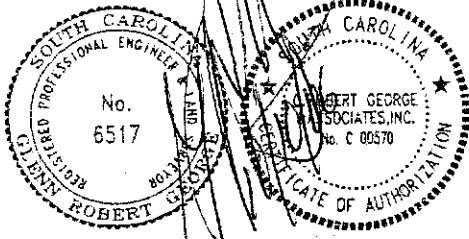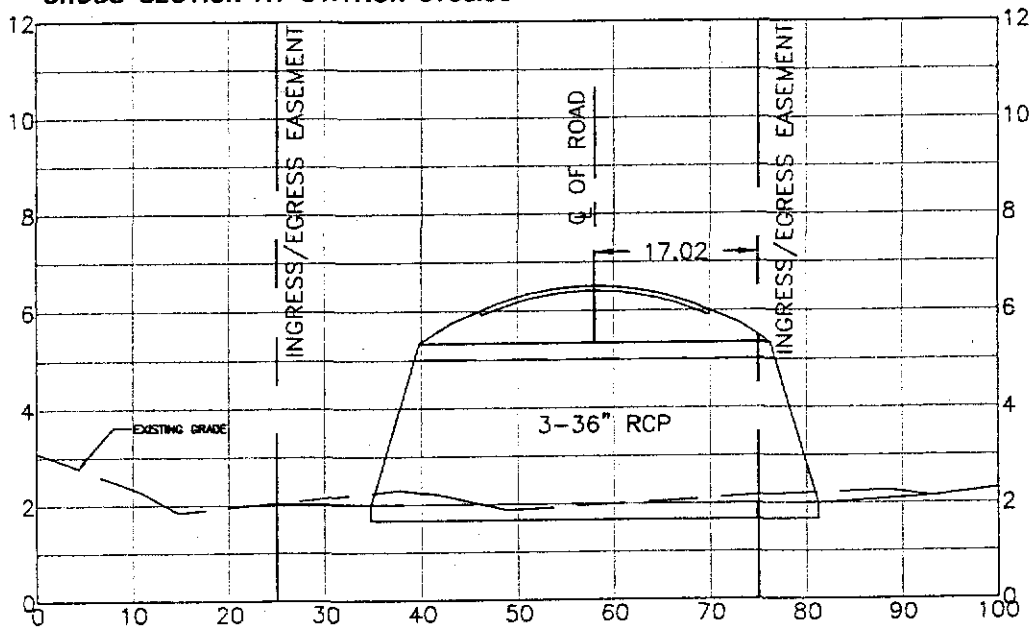


APPLICANT: HOWARD FOGLE
FOGLE LANE
LOCATED ON
EDISTO ISLAND
CHARLESTON COUNTY, SOUTH CAROLINA

CROSS-SECTION
WATERBODY: "COWPENS CANAL"
JOB NO.: 1634
DRAWN BY: TB
PROJECT ENGR: GRG

LAT: N32°32.3847'
LO: W80°17.5380'
DATE: 8-24-06
SHEET 6 OF 9
FILE: 1634-TPO.DWG


OCRM-06-350-B.

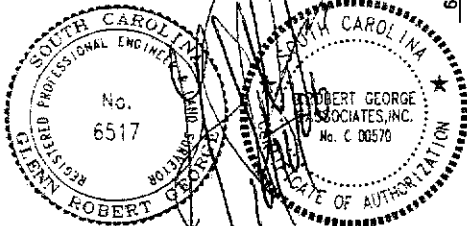

APPLICANT: HOWARD FOGLE
 FOGLE LANE
 LOCATED ON
 EDISTO ISLAND
 CHARLESTON COUNTY, SOUTH CAROLINA

DETAILS
 WATERBODY: "COWPENS CANAL"
 JOB NO.: 1634
 DRAWN BY: TB
 PROJECT ENGR: GRG

LAT: N32°32.3847'
 LON: W80°17.5380'
 DATE: 8-24-06
 SHEET 7 OF 9
 FILE: 1634-TOPO.DWG

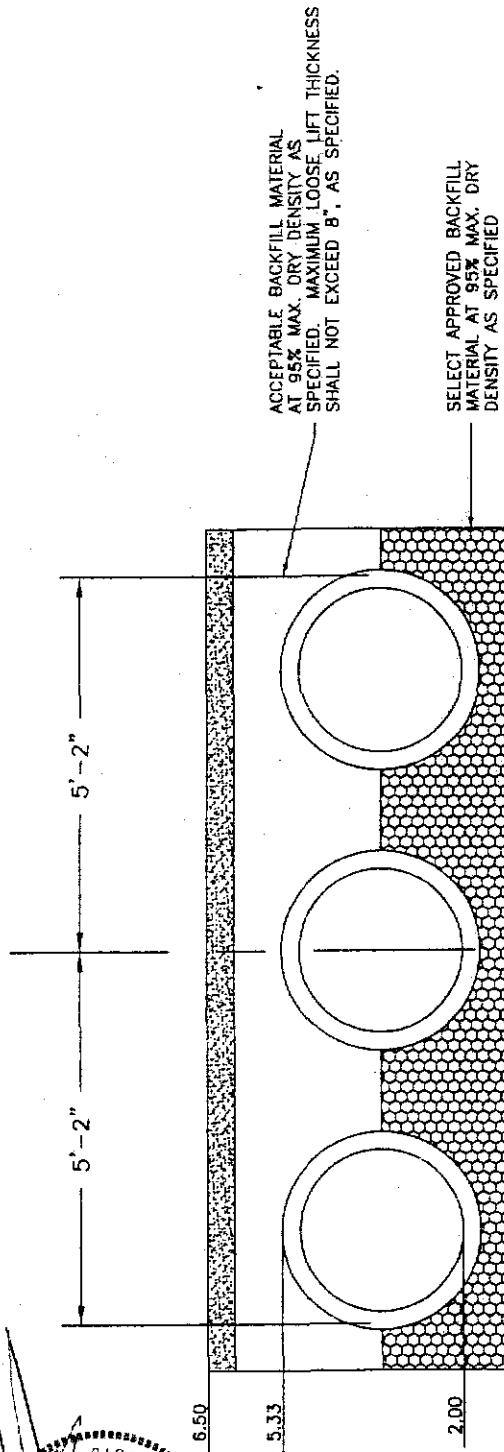


TYPICAL CULVERT TRENCH SECTION AMERICAN CONCRETE PIPE ASSOC. CLASS "C" BEDDING


NOT TO SCALE

S-4
 2

0CRM-06-350-B

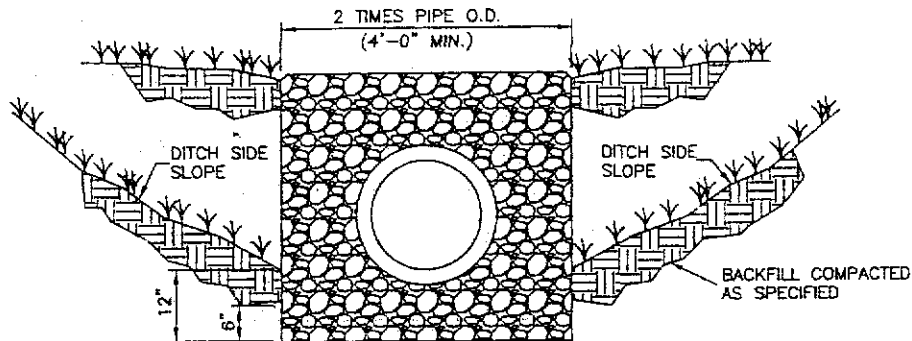


SECTION A-A

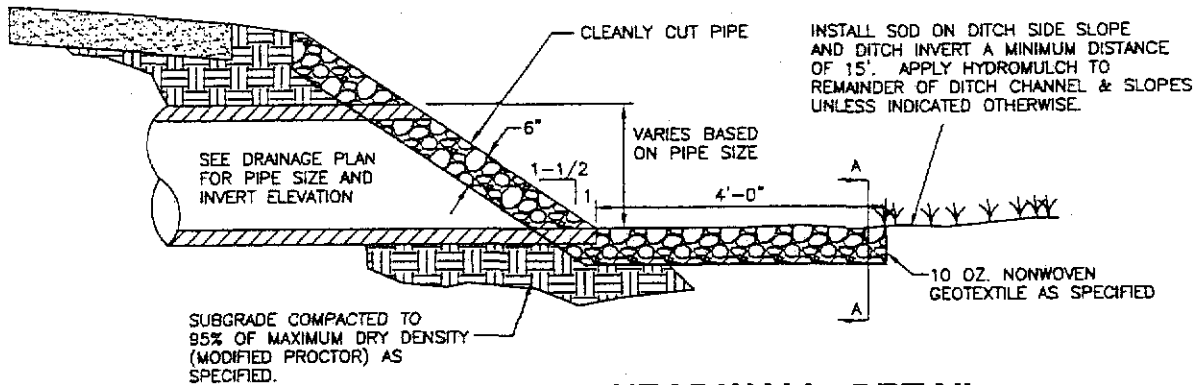


SLOPED HEADWALL DETAIL

D-5
2

NOT TO SCALE

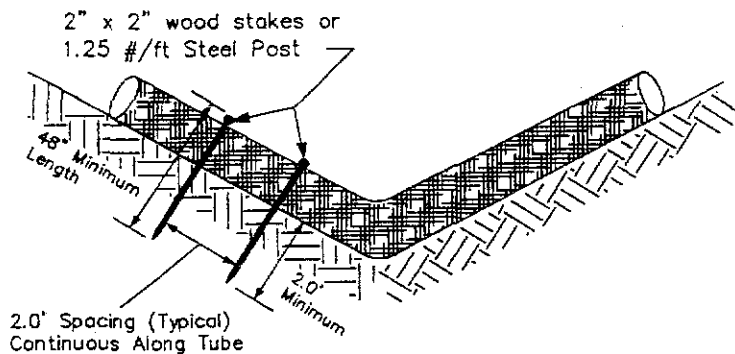

END VIEW OF DITCH

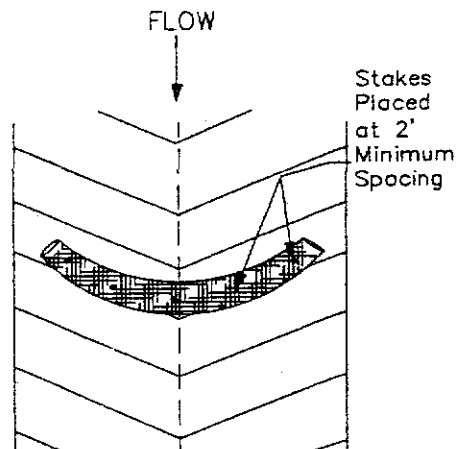

TOP VIEW
OF DITCH

South Carolina Department of
Health and Environmental Control

5-10
6

SEDIMENT TUBE

STANDARD DRAWING NO. SC-05 Page 1 of 3

APPROVED BY: _____ DATE: _____

APPLICANT: HOWARD FOGLE

FOGLE LANE

LOCATED ON

EDISTO ISLAND

CHARLESTON COUNTY, SOUTH CAROLINA

DETAILS

WATERBODY: "COWPENS CANAL"

JOB NO.: 1634

DRAWN BY: TB

PROJECT ENGR: GRG

LAT: N32°32.3847'


LON: W80°17.5380'

DATE: 8-24-06

SHEET 8 OF 9


FILE: 1634-TOP0.DWG

06AM-06-350-B.

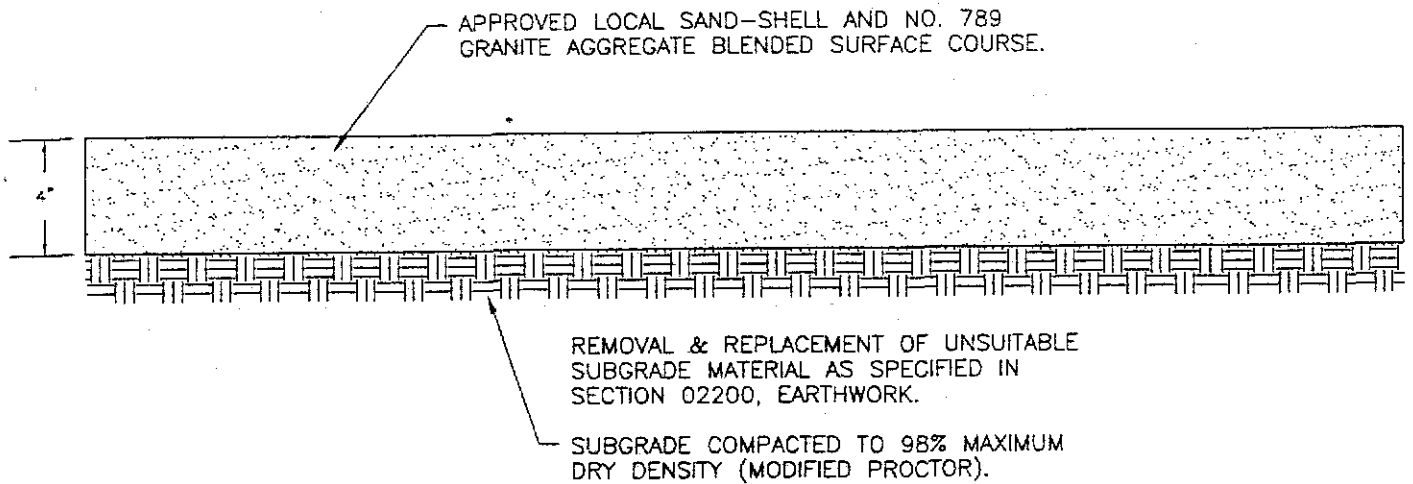


TYPICAL LOW IMPACT PAVEMENT SECTION
NOT TO SCALE


S-3
1

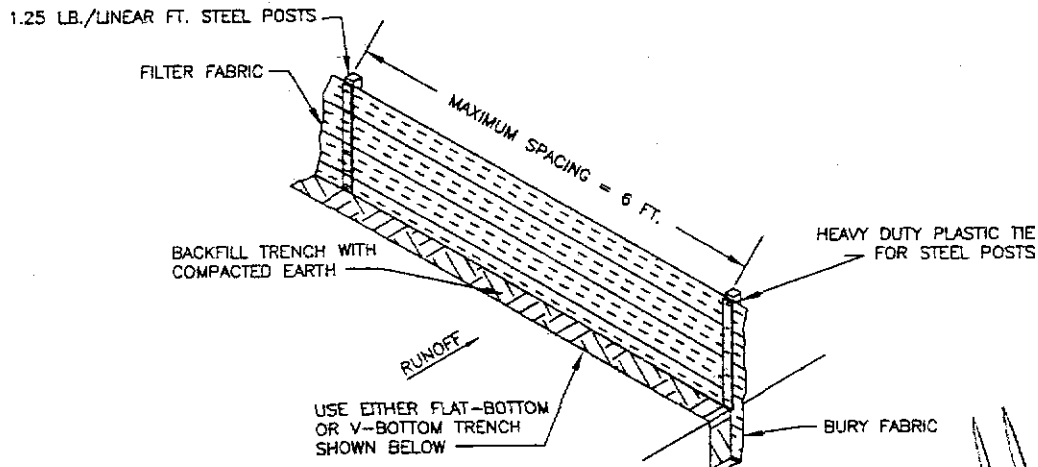


SILT FENCE INSTALLATION

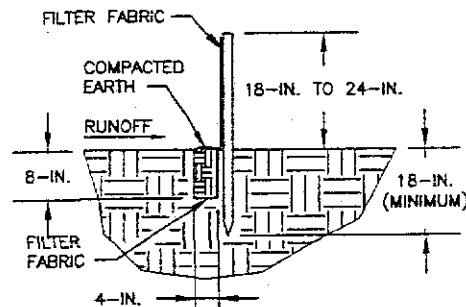

FLAT-BOTTOM TRENCH DETAIL

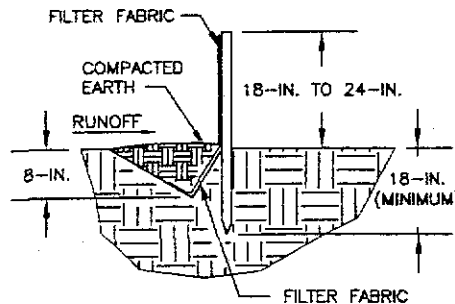

V-SHAPED TRENCH DETAIL

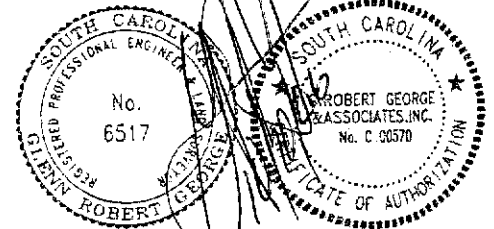

South Carolina Department of
Health and Environmental Control

S-8
6

SILT FENCE

STANDARD DRAWING NO. SC-03 Page 1 of 2

APPROVED BY: _____ DATE: _____
SEEN: _____


APPLICANT: HOWARD FOGLE
FOGLE LANE
LOCATED ON
EDISTO ISLAND
CHARLESTON COUNTY, SOUTH CAROLINA

DETAILS
WATERBODY: "COWPENS CANAL"
JOB NO.: 1634
DRAWN BY: TB
PROJECT ENGR: GRG


LAT: N32°32.3847'
LONG: W80°17.5380'
DATE: 8-24-06
SHEET 9 OF 9
FILE: 1634-TOP0.DWG

0CRM-06-350-B

EXISTING PLAT RECORDED IN
CHARLESTON COUNTY RMC
OFFICE IN BOOK EJ PAGE: 793

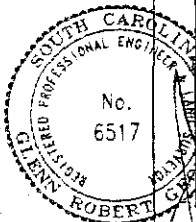

APPLICANT: HOWARD FOGLE
FOGLE LANE
LOCATED ON
EDISTO ISLAND
CHARLESTON COUNTY, SOUTH CAROLINA

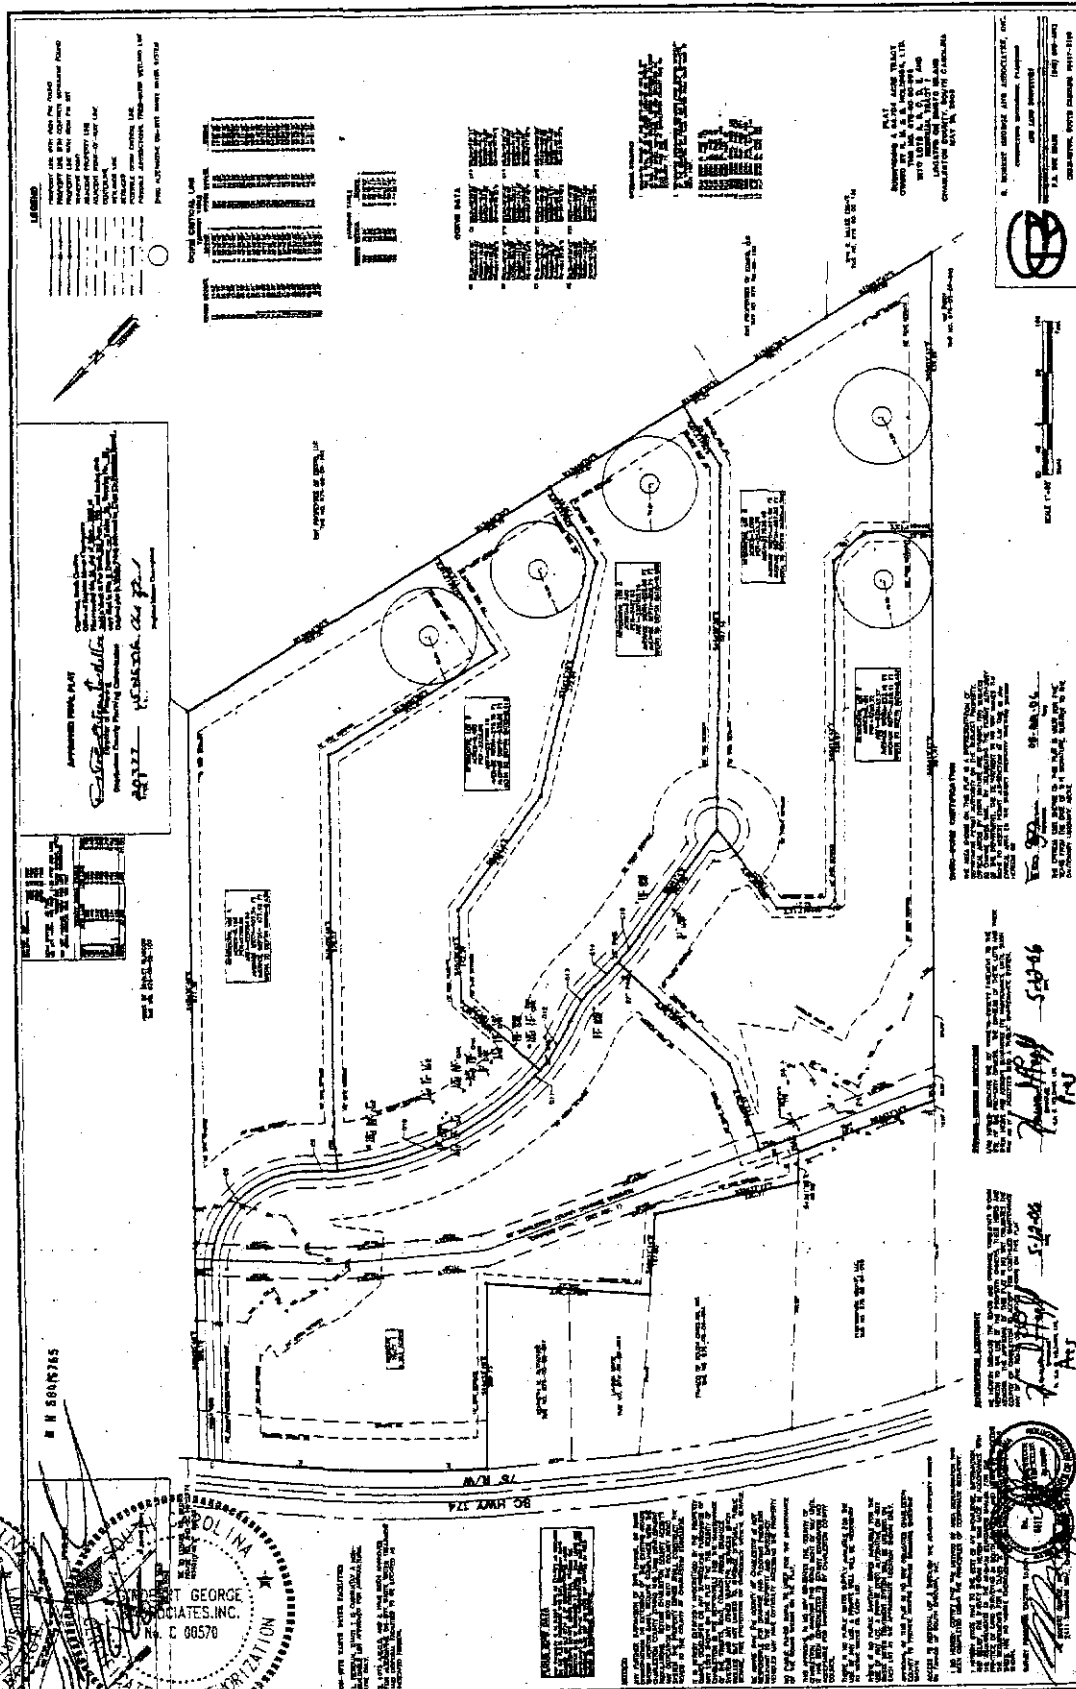

EXISTING PLAT
WATERBODY: "COWPENS CANAL"
JOB NO.: 1634
DRAWN BY: TB
PROJECT ENGR: GRG

LAT: N32°32.3847'
LON: W80°17.5380'
DATE: 8-24-06
SHEET 3 OF 9
FILE: 1634-TOP0.DWG

0CRM-06-350-B

PROJECT SITE
LAT: N32° 32.3847'
LON: W80° 17.5380'

RED HOUSE ROAD

HWY 174

TO ADAMS RUN
16.2 MILES ±

LEGARE ROAD

FOGLE LANE



THE OAKS AT EDISTO
5 LOT-PRIVATE
RESIDENTIAL COMMUNITY
(CHARLESTON COUNTY
PLANNING DEPARTMENT
NO. 20377)

COWPENS CANAL
(CHARLESTON COUNTY
PUBLIC WORKS
DEPARTMENT)

CRISP ROAD

TO EDISTO BEACH
1.5 MILES ±

OYSTER FACTORY ROAD

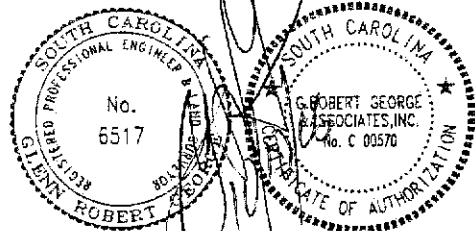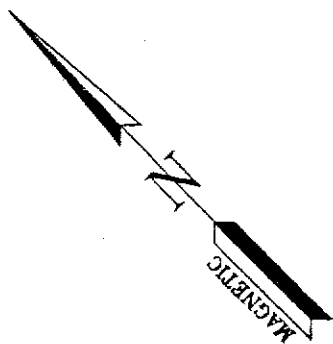


APPLICANT: HOWARD FOGLE
FOGLE LANE
LOCATED ON
EDISTO ISLAND
CHARLESTON COUNTY, SOUTH CAROLINA

LOCATION MAP
WATERBODY: "COWPENS CANAL"
JOB NO.: 1634
DRAWN BY: TB
PROJECT ENGR: GRG

LAT: N32° 32.3847'
LON: W80° 17.5380'
DATE: 8-24-06
SHEET 2 OF 9
FILE: 1634-TOP0.DWG

DCRM-06-350-B

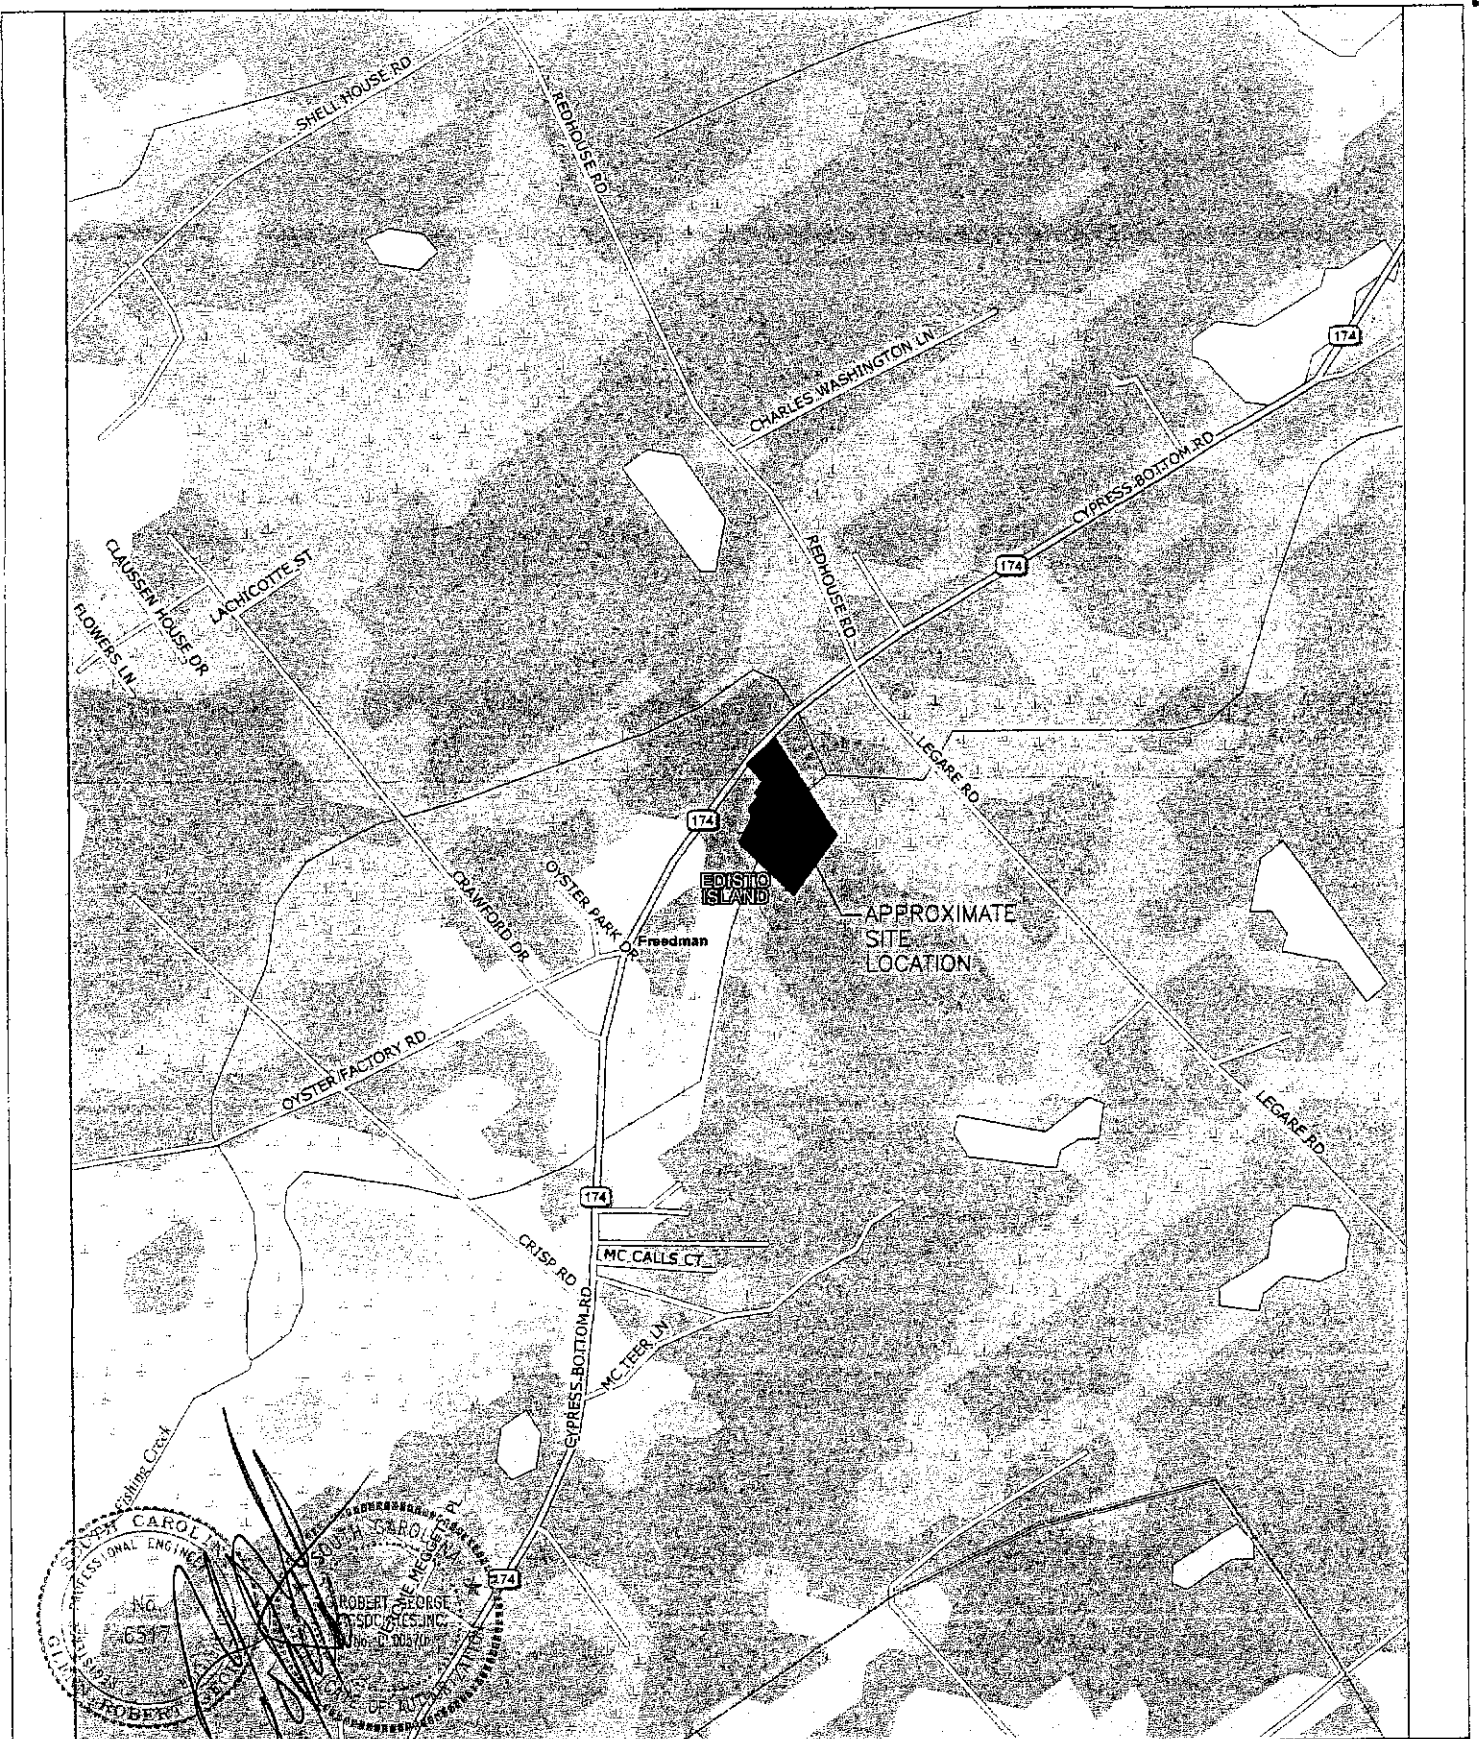

APPLICANT: HOWARD FOGLE
FOGLE LANE
LOCATED ON
EDISTO ISLAND
CHARLESTON COUNTY, SOUTH CAROLINA

QUADMAP
WATERBODY: "COWPENS CANAL"
JOB NO.: 1634
DRAWN BY: TB
PROJECT ENGR: GRG

LAT: N32°32.3847'
LO: W80°17.5380'
DATE: 8-24-06
SHEET 1 OF 9
FILE: 1634-TOP0.DWG

OCRM-06-350-B